

THIS SHEET IS FOR INFORMATIONAL PURPOSES ONLY. ANY UPDATES AND CHANGES MAY NOT BE INDICATED. THE HOME WILL BE CONSTRUCTED PER CUSTOMER APPROVED PLAN AND SPECIFICATIONS SHEETS. ALL AVAILABLE OPTIONS AND FEATURES MAY NOT BE DEPICTED. PLEASE CONTACT A SALES REPRESENTATIVE FOR MORE INFORMATION.



FRONT



RIGHT





LEFT



REAR

<p>PROJECT #: 2381 DATE: 7-7-23 SHEET NUMBER: 2</p>	<p>Building Customers for Life</p>	<p>ENVIRONMENTAL SUSTAINABLE ENERGY EFFICIENT</p>	<p>NOTE: This floor plan is the exclusive property of B.R. Kneez Construction, Inc. and may not be reproduced, stored in a retrieval system, or transmitted in any form or by any means, electronic, mechanical, photocopying, recording, or by any information storage and retrieval system. Actual homes constructed per approved plans and specifications sheet.</p>	<p>Speculative</p>
<p>RSA ARCHITECTS, LLC 80 North Main St. Columbus, OH 43215 PH: 614.462.4222 FAX: 614.462.4258 www.rsaarchitects.com</p>	<p>B.R. Kneez Construction, Inc. 7555 Freddie Drive, Suite 210 Concord Township, OH 44077 (440)770-7771 Fax: 629-6495 www.kneez.net</p>	<p>Kneez HBA OF GREATER CLEVELAND</p>	<p>Energy Star Partner</p>	

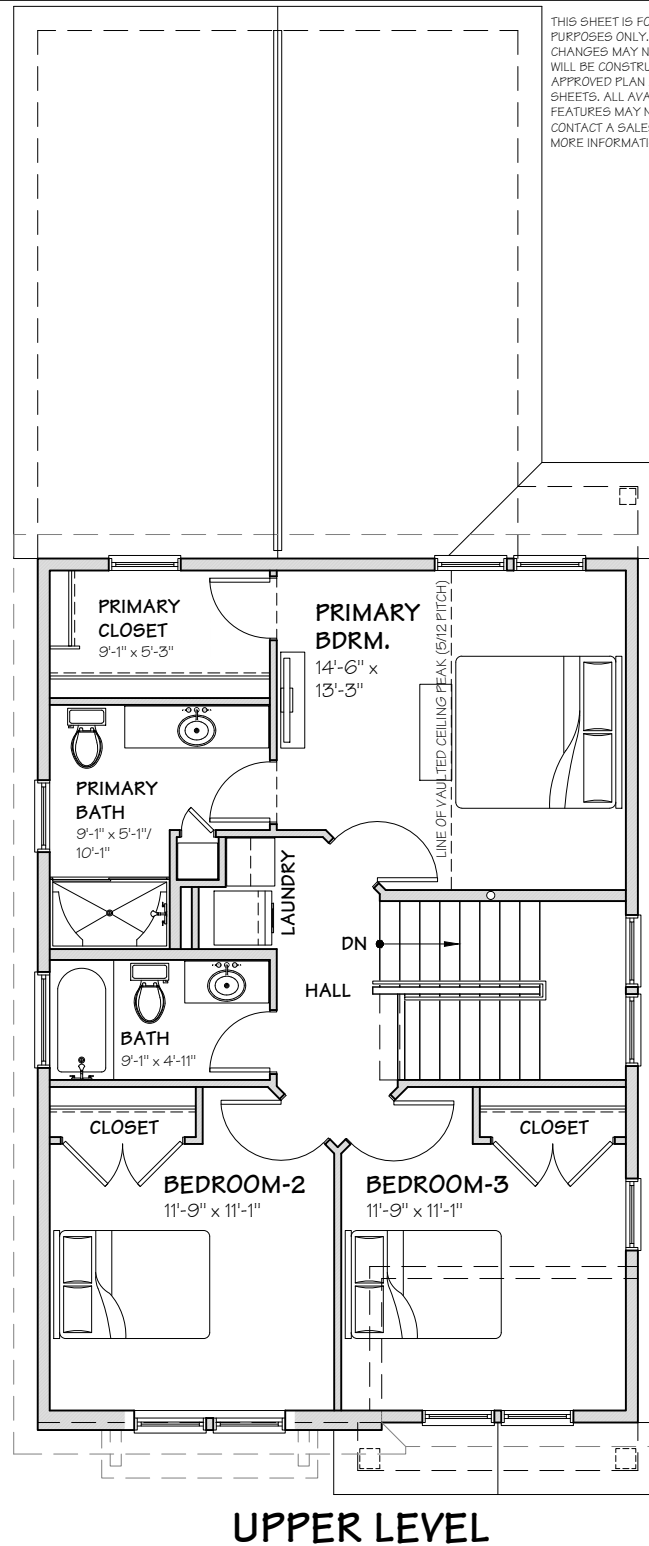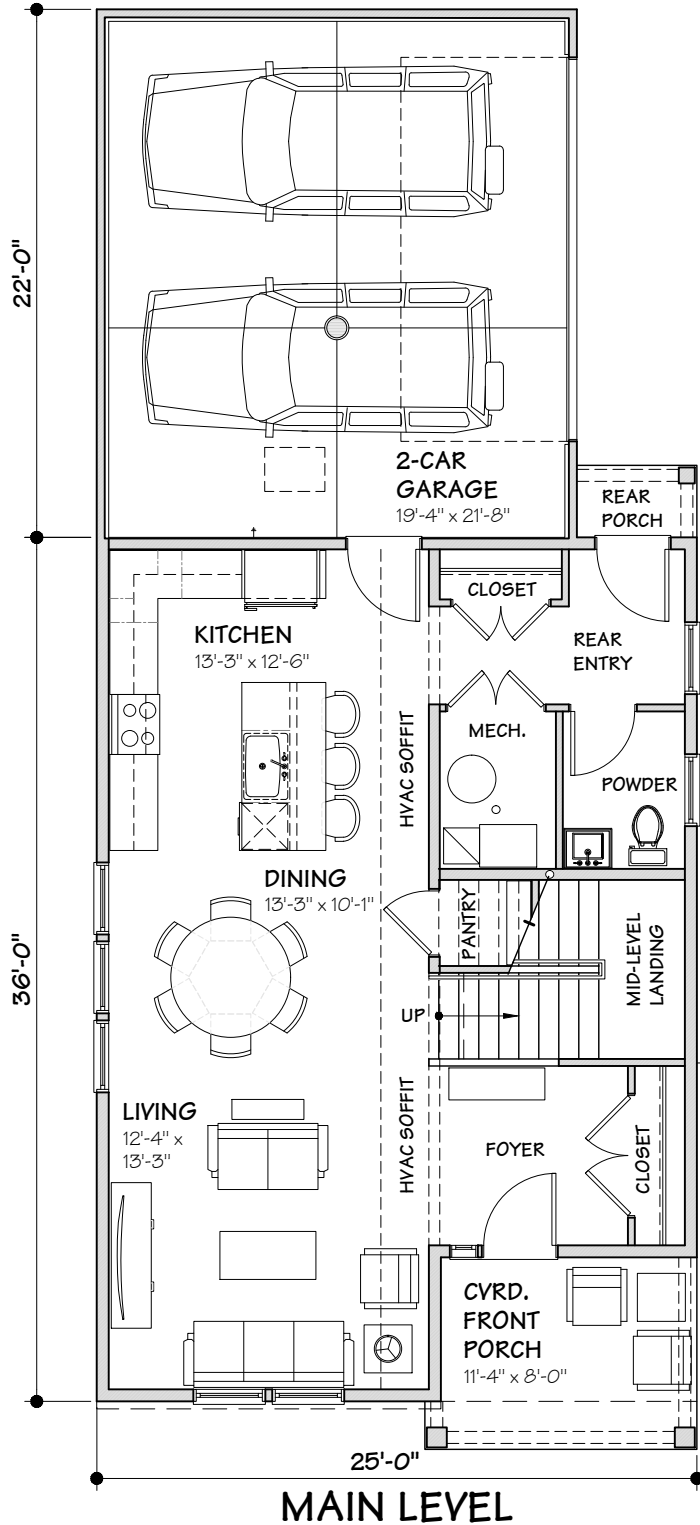

THIS SHEET IS FOR INFORMATIONAL PURPOSES ONLY. ANY UPDATES AND CHANGES MAY NOT BE INDICATED. THE HOME WILL BE CONSTRUCTED PER CUSTOMER APPROVED PLAN AND SPECIFICATIONS SHEETS. ALL AVAILABLE OPTIONS AND FEATURES MAY NOT BE DEPICTED. PLEASE CONTACT A SALES REPRESENTATIVE FOR MORE INFORMATION.

	PROJECT # 2381 DATE: 7-7-23 SHEET NUMBER: 3	B. R. Knez Construction, Inc. 7555 Fiedle Drive, Suite 210 Concord Township, OH 44077 (440) 770-7771 Fax: 639-6495 www.knez.net	Knez Single-Family 25-FT. RT. W/ ATT. GARAGE S.L. 36 ECHO STREET CLEVELAND, OHIO
Building Customers for Life	ENVIRONMENTAL SUSTAINABLE ENERGY EFFICIENT	Knez Single-Family 25-FT. RT. W/ ATT. GARAGE S.L. 36 ECHO STREET CLEVELAND, OHIO	Energy Star Partner
Speculative	ENVIRONMENTAL SUSTAINABLE ENERGY EFFICIENT	Knez Single-Family 25-FT. RT. W/ ATT. GARAGE S.L. 36 ECHO STREET CLEVELAND, OHIO	Energy Star Partner

NOTE: This floor plan is the exclusive property of B. R. Knez Construction, Inc. and may not be reproduced or transmitted in any form or by any means, electronic, mechanical, photocopying, recording, or by any information storage and retrieval system, without the prior written permission of B. R. Knez Construction, Inc. Actual features may vary from those shown. Actual home constructed per approved plans and specifications sheet.